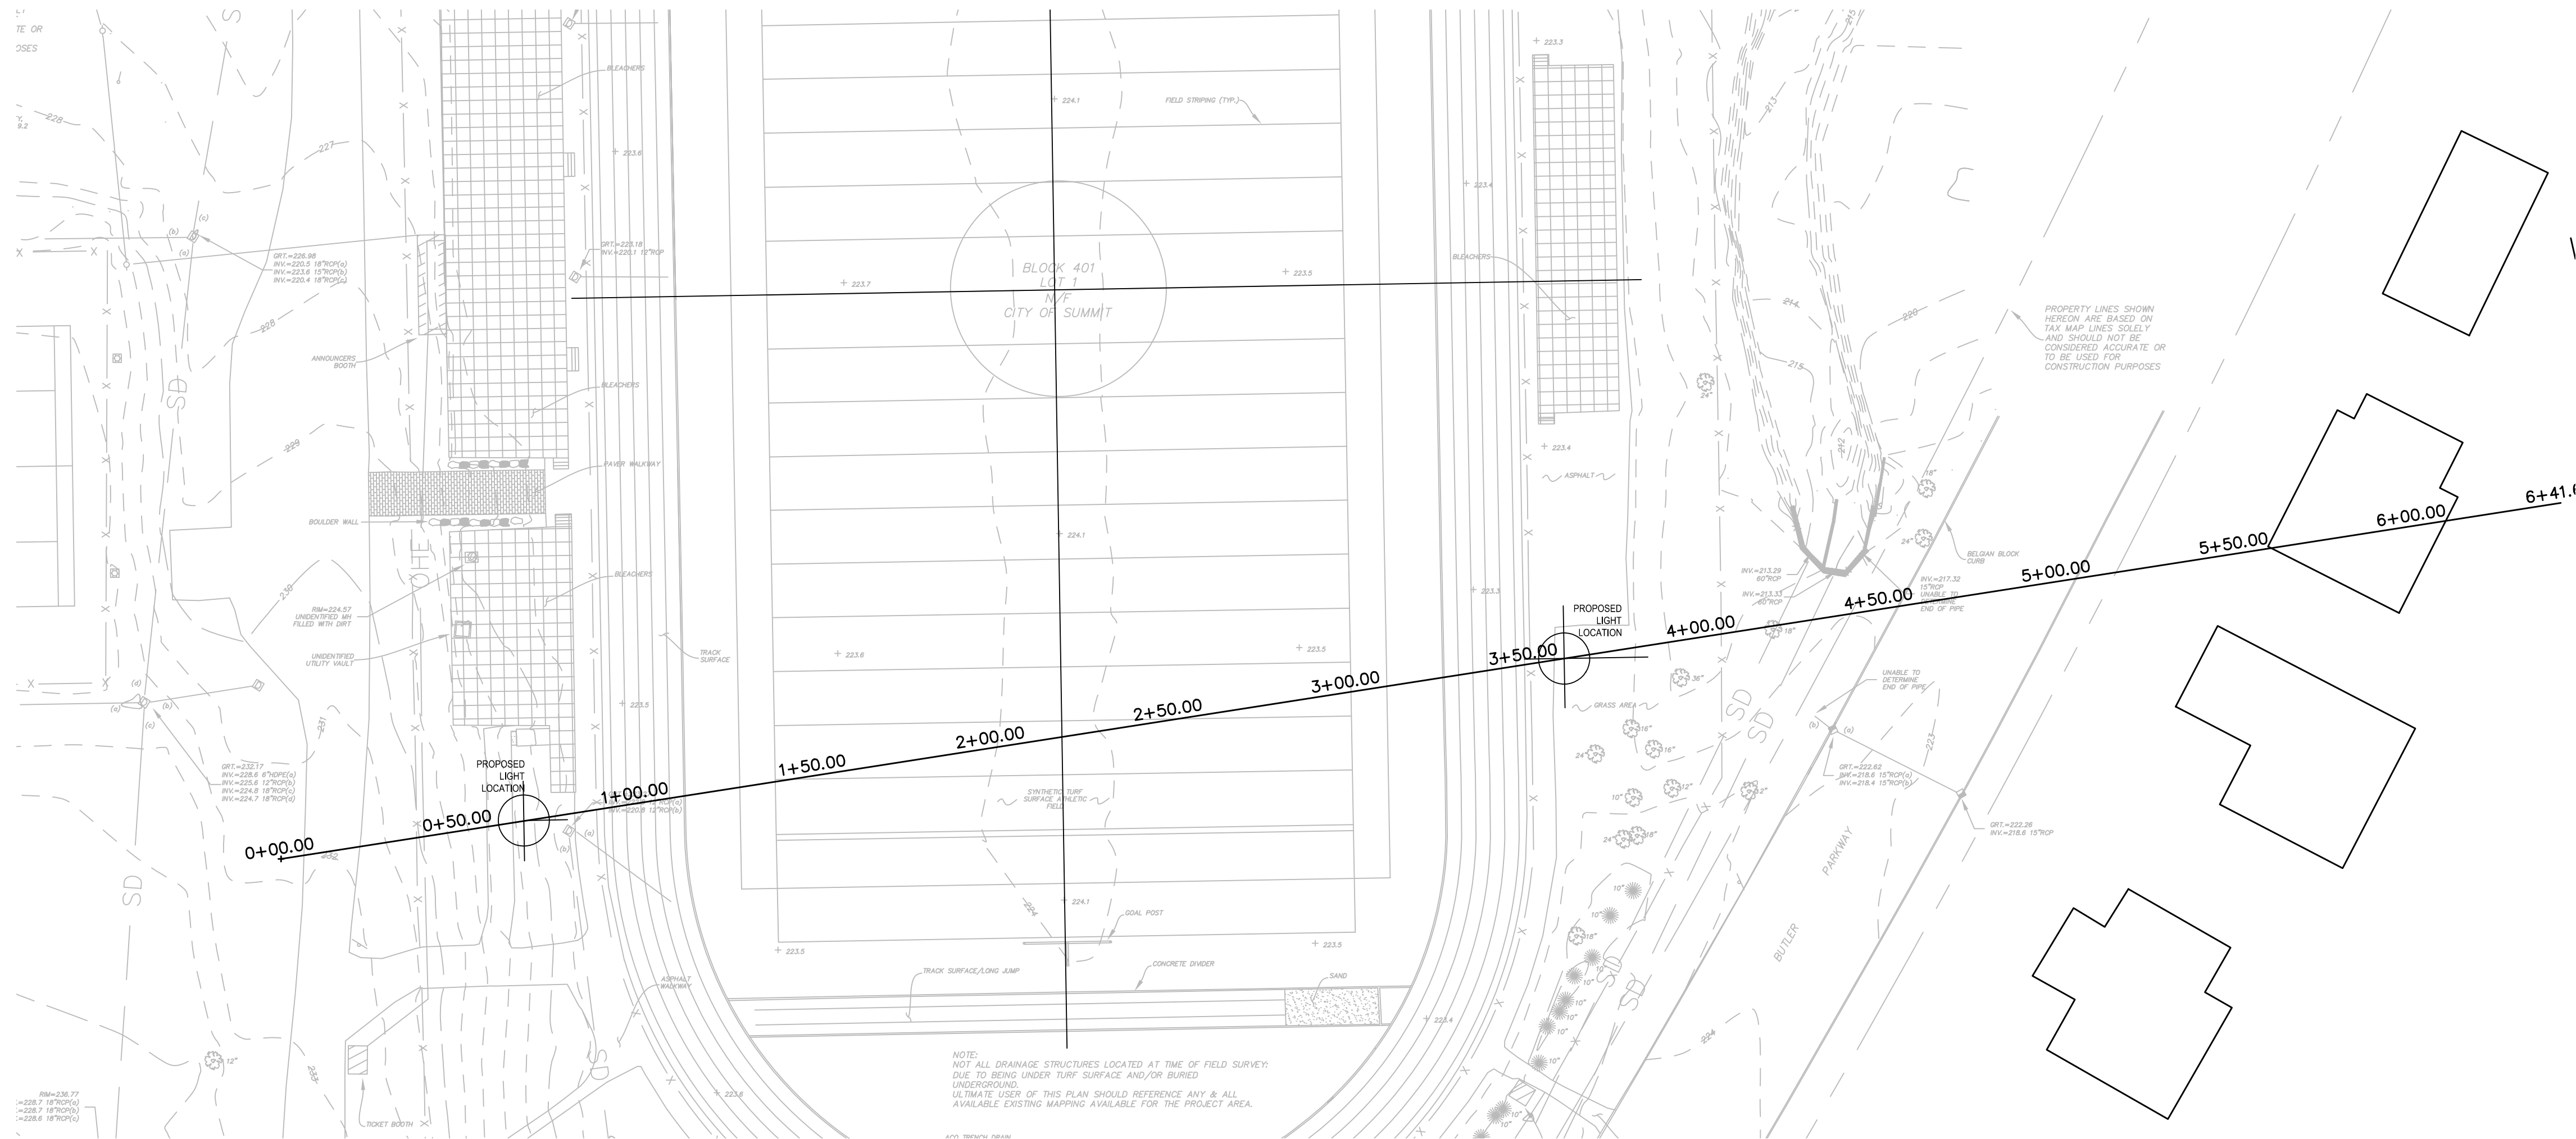


REVISIONS		BY
NO.	DATE	DESCRIPTION

THOMAS J. MILLER

New Jersey Professional Engineer Lic. No. 3001

THOMAS J. MILLER, PE, CME, PP
PHONE 856-723-0037 WWW.PPDLLC.NET
EMAIL TMILLER@PPDLLC.NET

ppd DESIGN
SPORTS FIELDS 1 PARKS 1 ATHLETIC FACILITIES

TATLOCK PARK
LIGHTING INSTALLATION

80 BUTLER PKWY
SUMMIT, NEW JERSEY 07991

LIGHTING
CROSS-SECTION EXHIBIT

DRAWN BY: KB
DATE: 01/19/2023
SCALE: AS SHOWN
JOB NO.: 00000-00
SHEET: REV NO.: